


WEST ELEVATION as PROPOSED

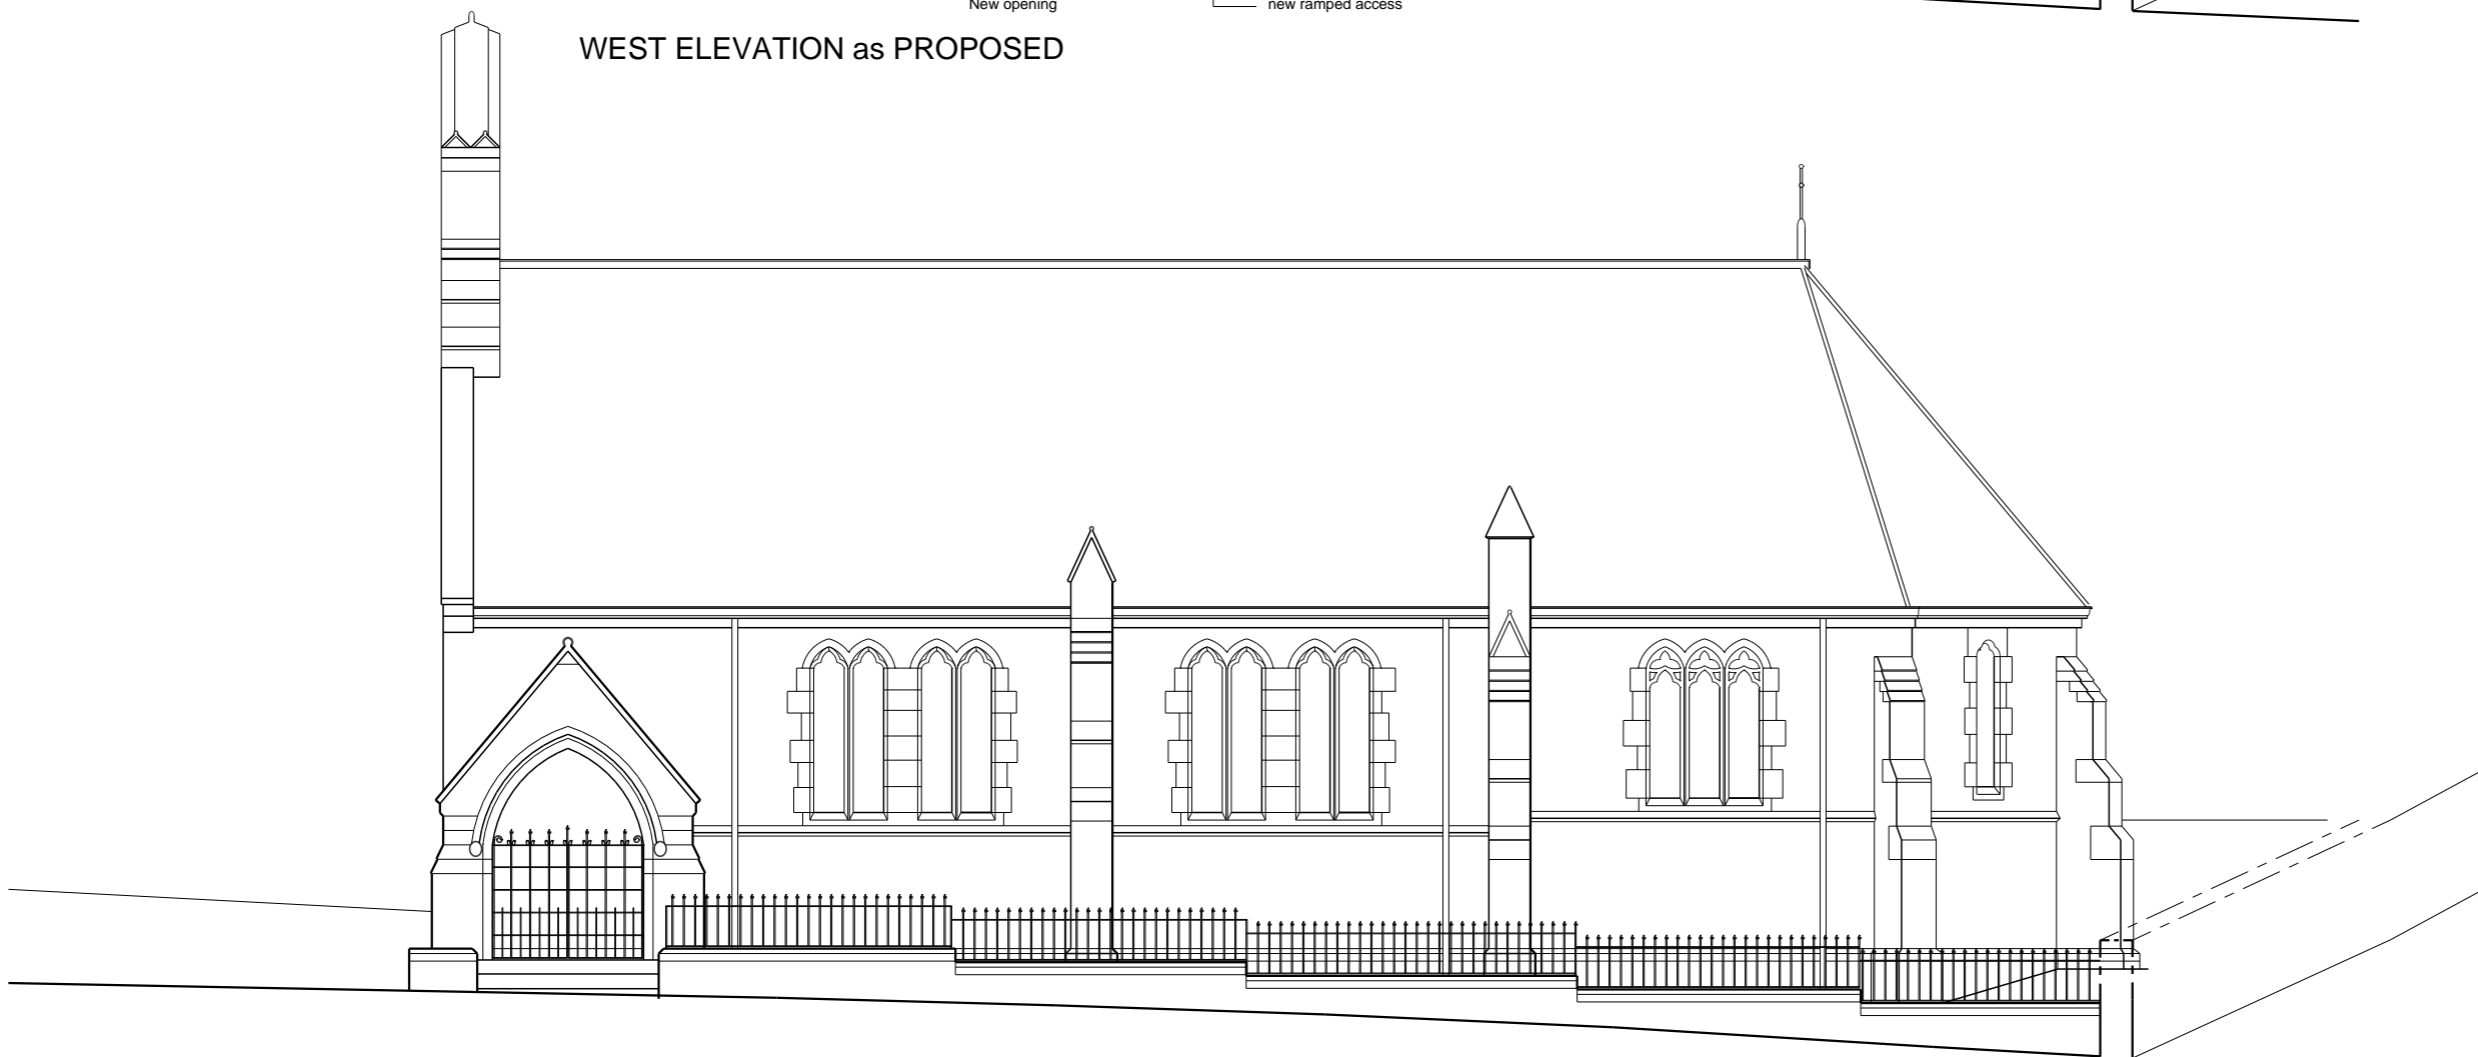

WEST ELEVATION as EXISTING

Notes

Do not scale from this drawing.
 All dimensions must be checked on site by contractor prior to construction.

Bernard Taylor Partnership Ltd.
 Architects
 ELIZABETH HOUSE, 486 DIDSBURY ROAD, HEATON MERSEY,
 STOCKPORT, CHESHIRE, SK4 3BS.
 Tel: 0161-443 1221
 Fax: 0161-442 1672
 E-mail: Info@BernardTaylor.co.uk

Client
St. James' Preservation Trust

Job
**St James The Less
 New Mills**

Description
**West Elevation
 As Proposed & Existing**

Drawn: DJ Date: 10/10/2008 Scale: 1:100

Job No:	Drg No:	Rev.
2134	9	A